


BUILDING PLAN

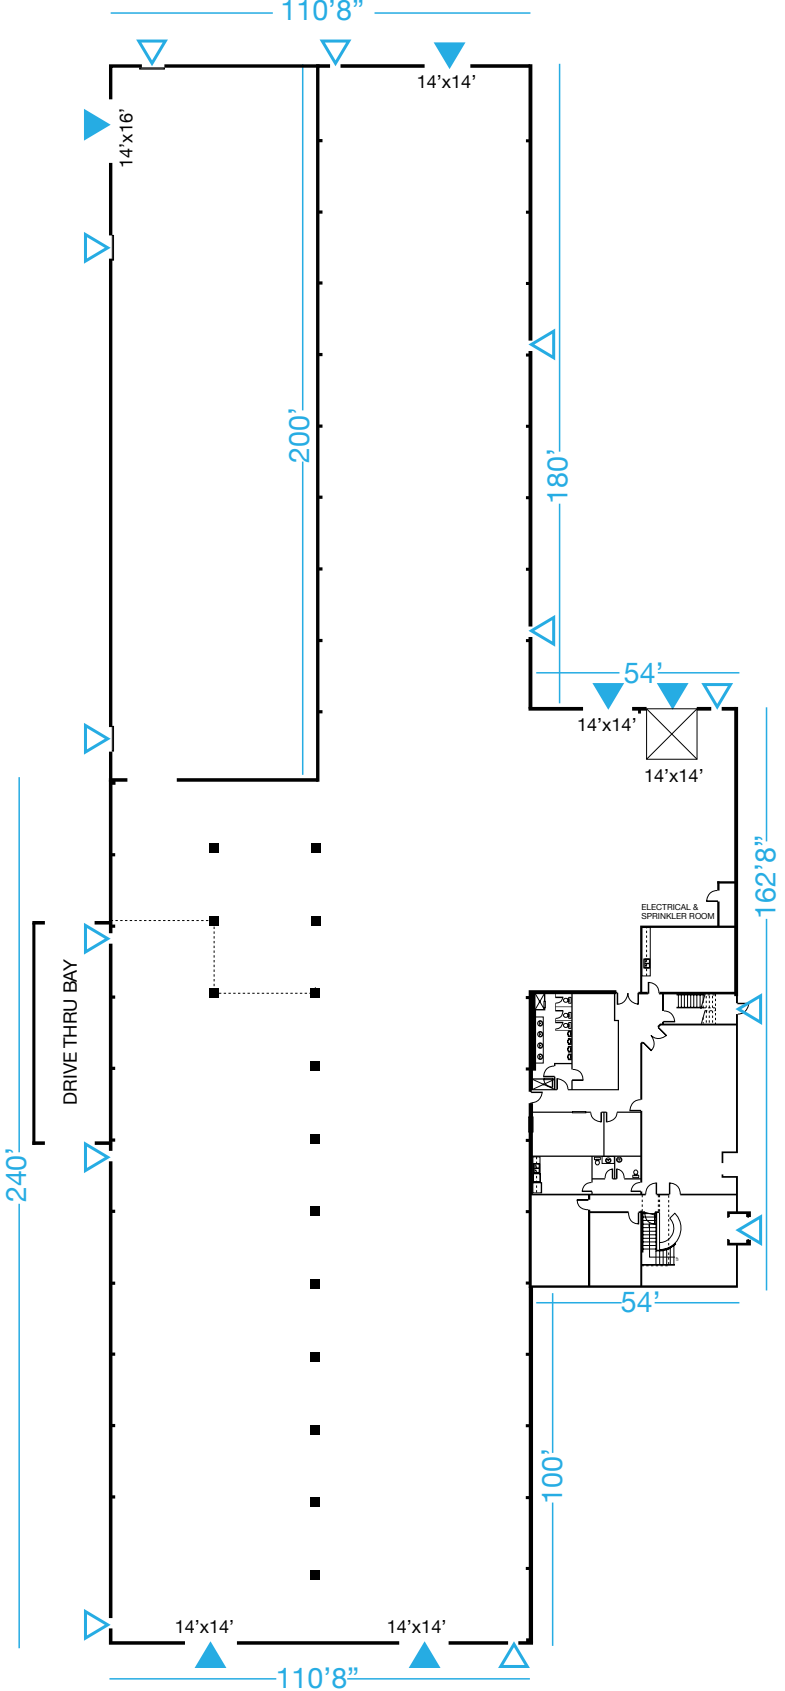

LEGEND

-  DRIVE-IN DOOR
-  MAN DOOR